


dachgeschoss m=1:100

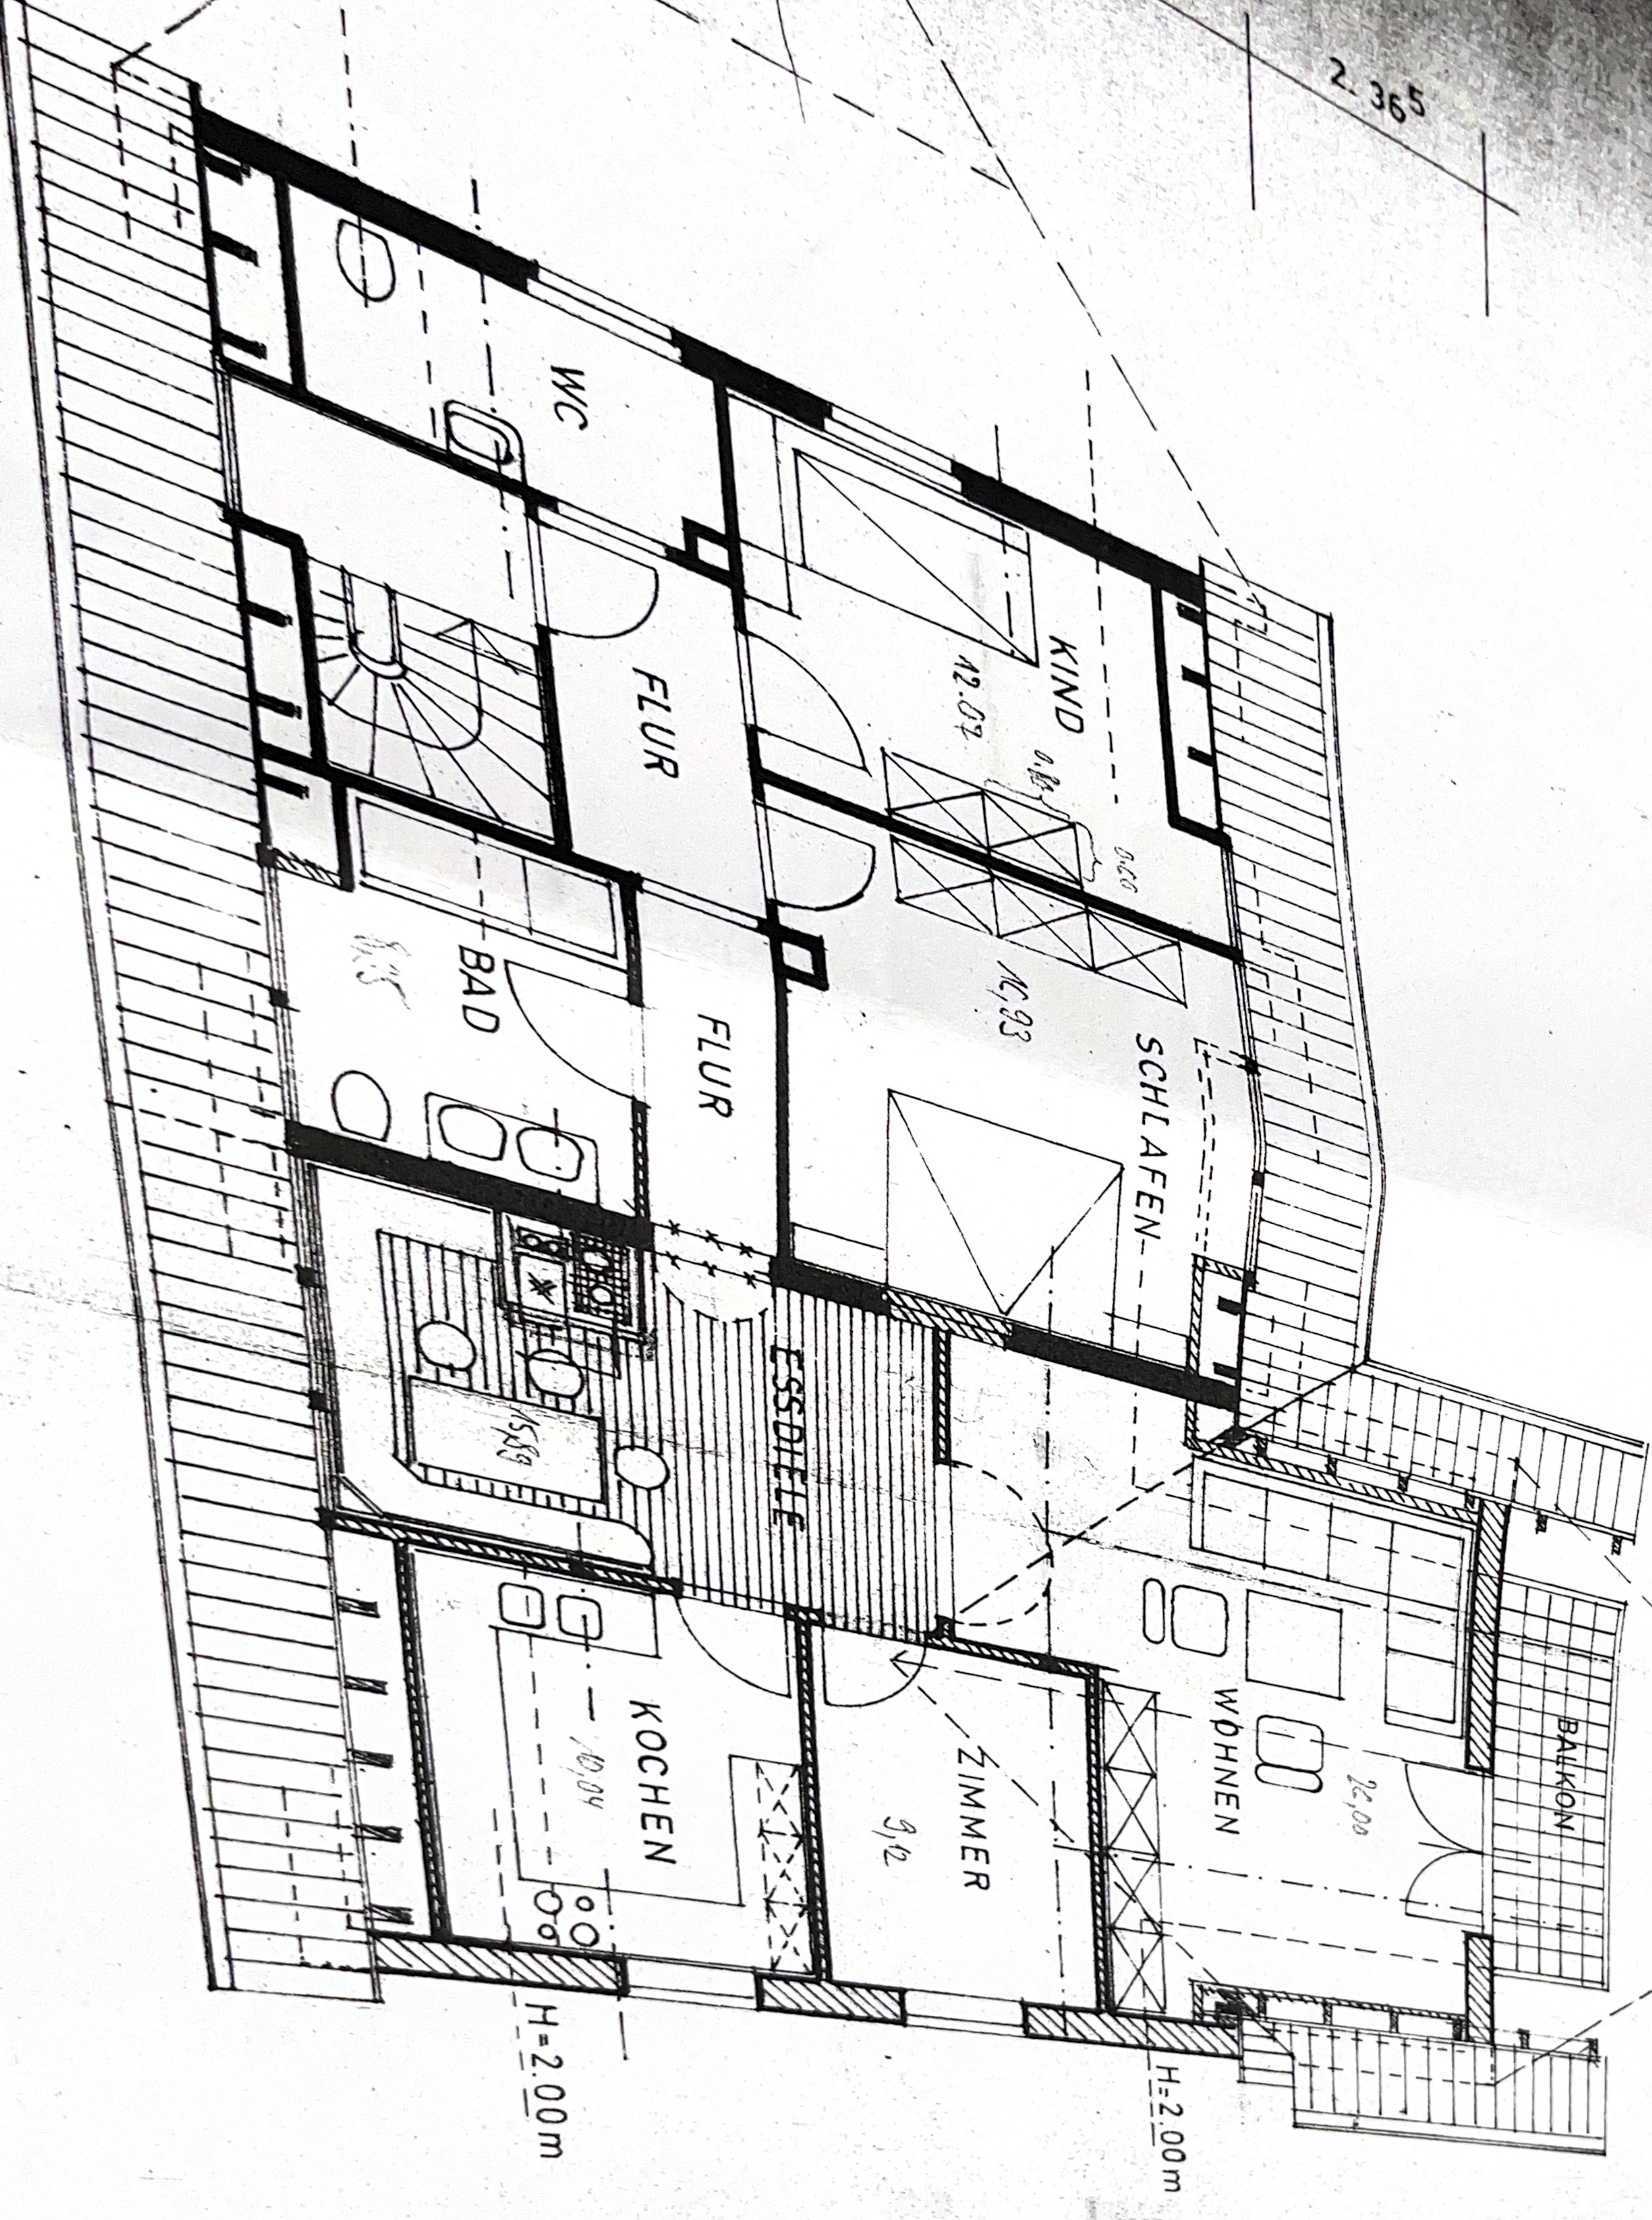

2.365

75

6.04

75

4.0

4.875

5.26

36.5

10

11.5

11.5

26.5

H=2.00m

H=2.00m